
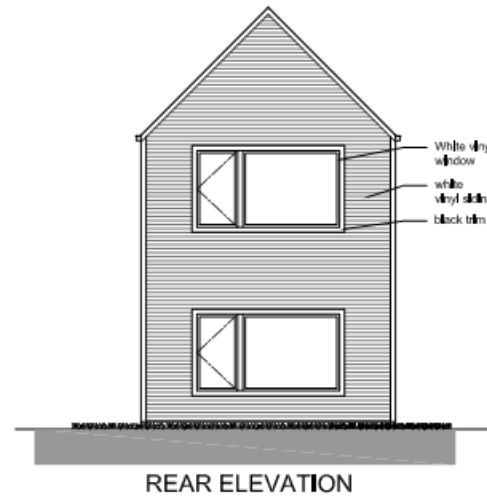


Townhouse & Onsite Amenities

- 3 Bedrooms
- 2 Baths
- Private yards
- In-unit washer / dryer
 - Energy Star
- One parking space per unit

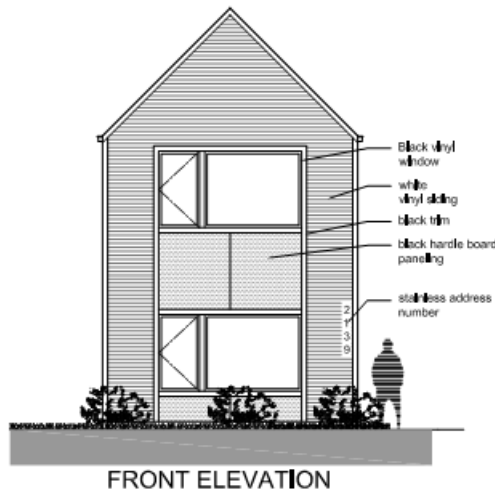


Two-story Single-family Townhomes

2139 W Gladys Ave

Chicago

Illinois

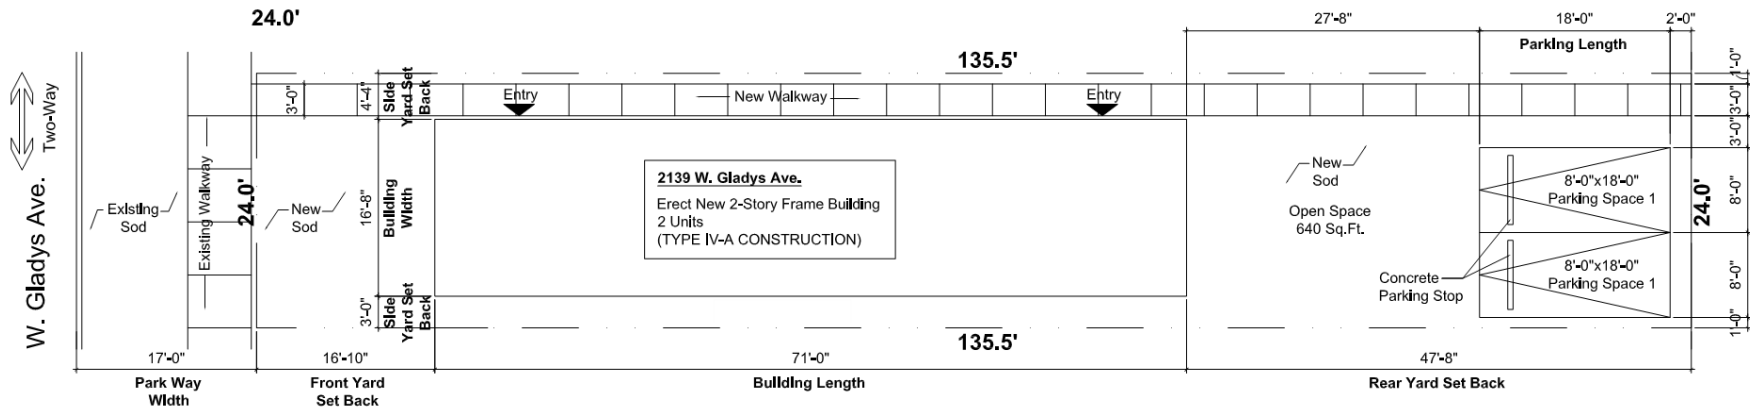

1 Site Plan
P01 Scale: 3/32" = 1'-0"




Two-story Single-family Townhomes

2139 W Gladys Ave

Chicago

Illinois

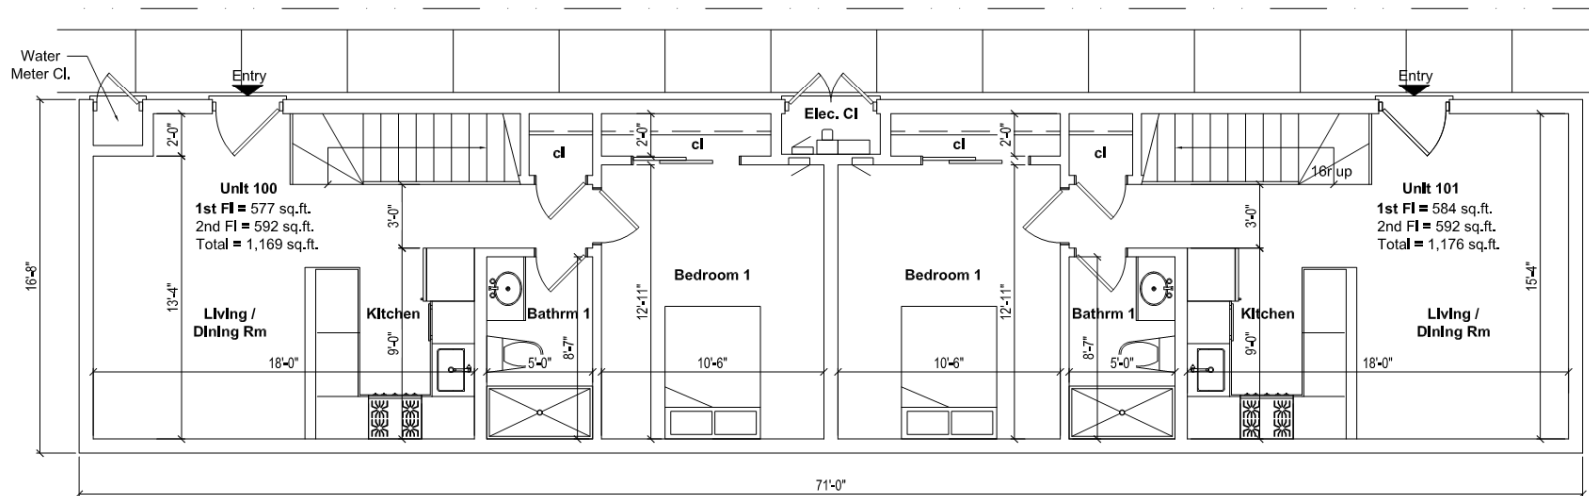

1 1st Floor Plan
P02 Scale: 3/16" = 1'-0"




Two-story Single-family Townhomes

2139 W Gladys Ave

Chicago

Illinois

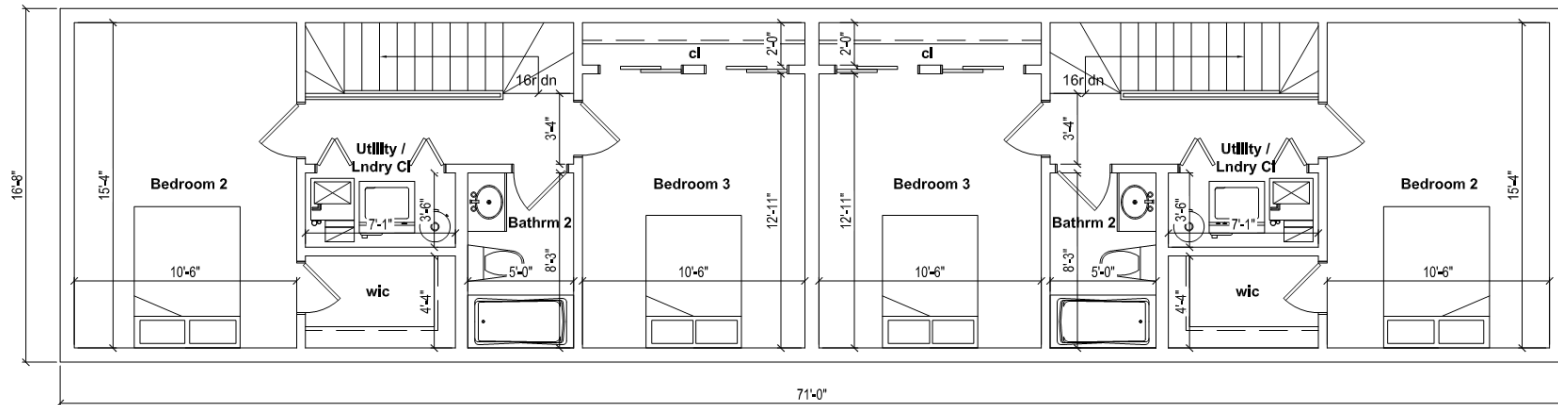

1 2nd Floor Plan
P03 Scale: 3/16" = 1'-0" 